
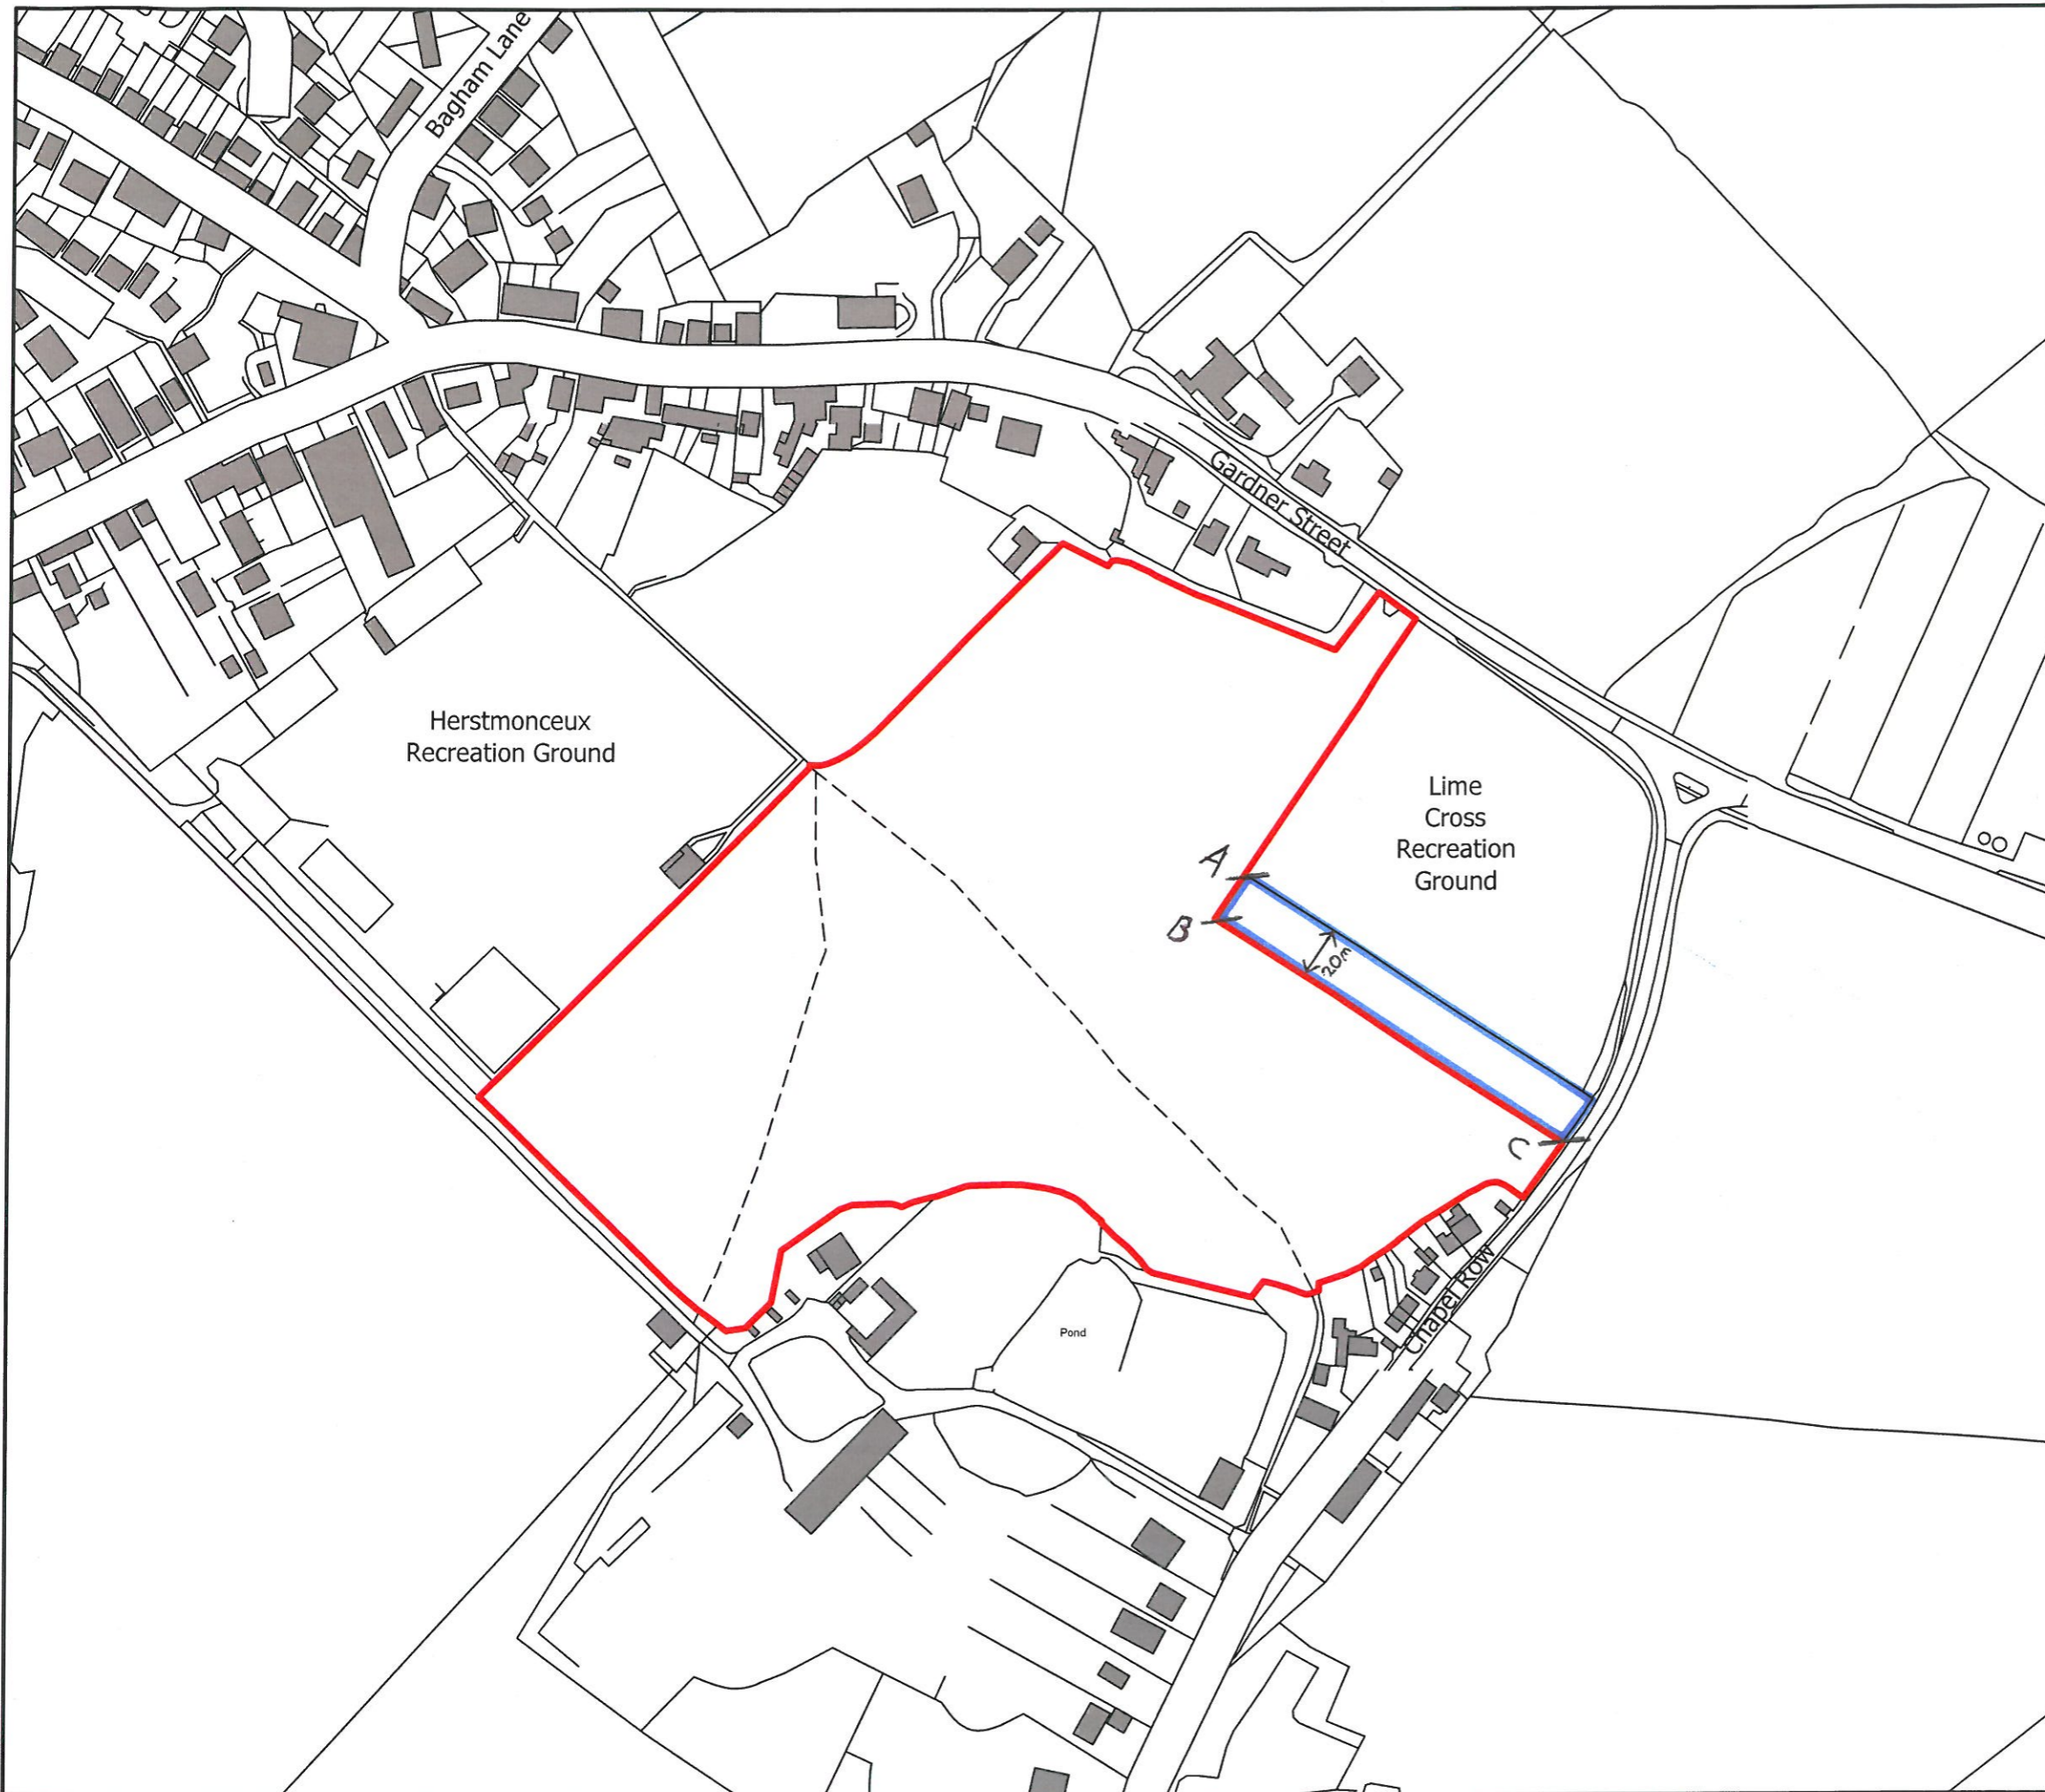
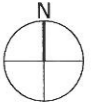



LEGEND

 Application Site Boundary
6.20ha



Project
**Land adjacent to Lime Cross
Recreation Ground, Herstmonceux**
Drawing Title
Site Location Plan

Date	Scale	Drawn by	Check by
08.02.17	1:2500@A3	HS	AW
Project No	Drawing No	Revision	
22387	M04	B	

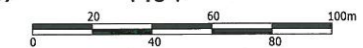

BARTON WILLMORE

Planning • Master Planning & Urban Design •
Architecture • Landscape Planning & Design • Environmental
Planning • Graphic Design • Public Engagement • Research

bartonwillmore.co.uk



Offices at Bristol Cambridge Cardiff Ebbsfleet Edinburgh Leeds
London Manchester Newcastle Reading Solihull Southampton